


Designed By: Kevin J. Buckley

Drawn By:

Checked By: Daniel P. Bradford

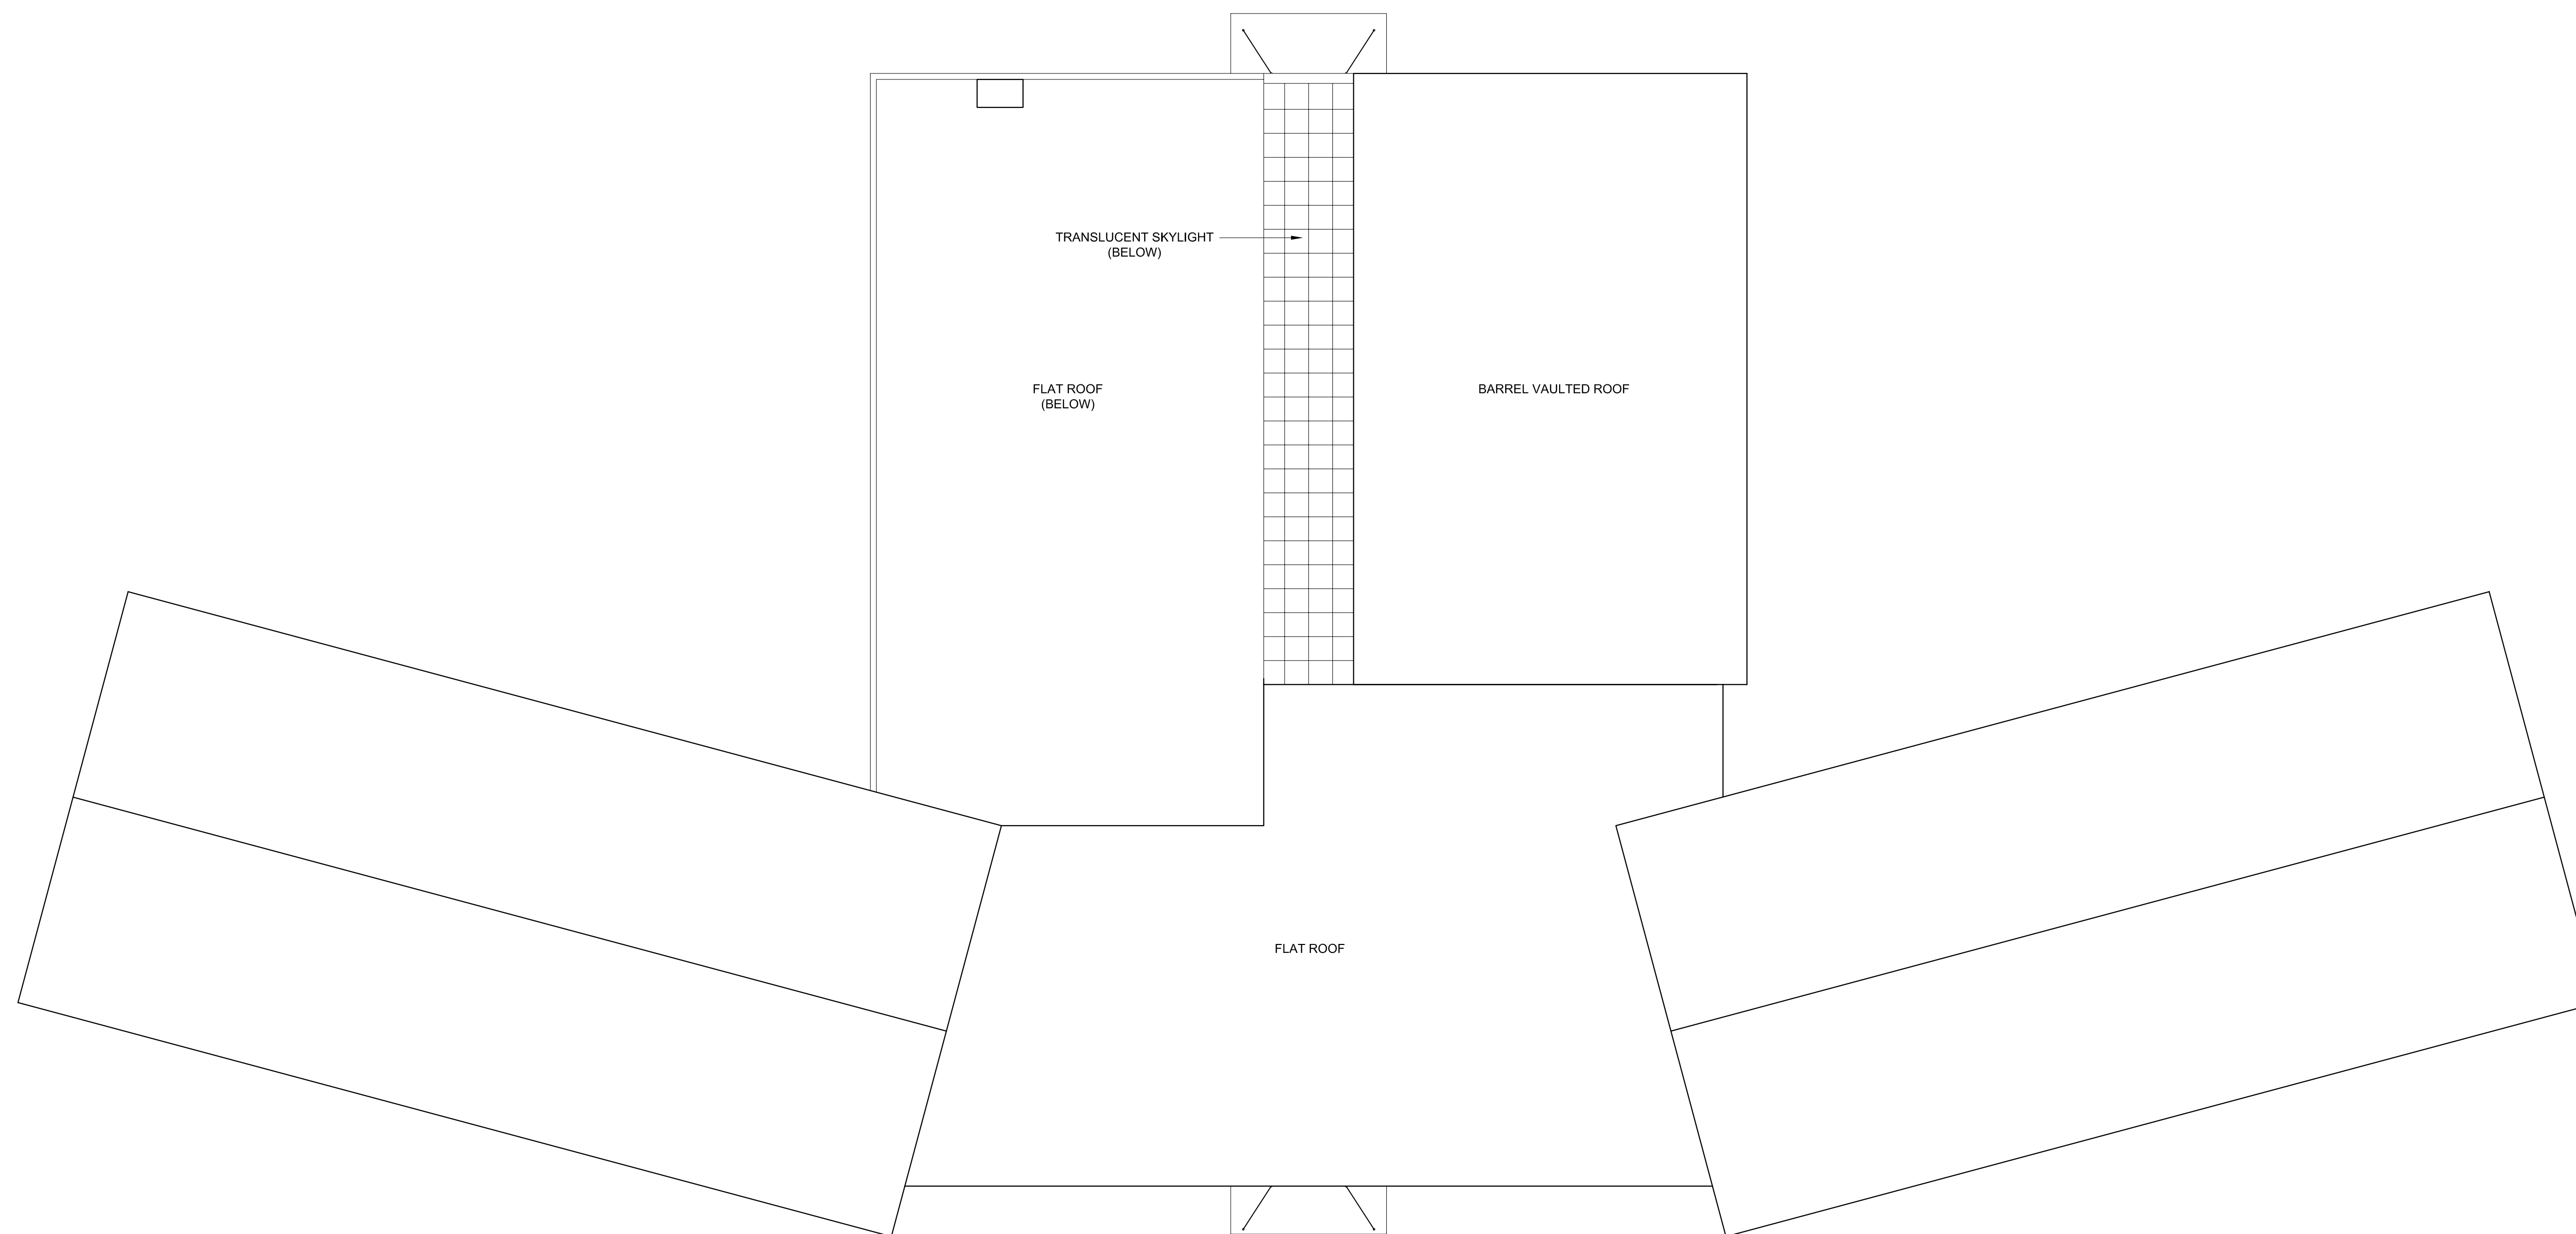

ROOF PLAN
SCALE: 1/16" = 1'-0"

**NEW
MEMORIAL
ELEMENTARY
SCHOOL**
125 WINN STREET
BURLINGTON, MA 01803

Stamp:

Drawing Name:

**ROOF
PLAN**

Job No.:
S111207

Date:
2/19/2009

Drawing No.
A1.3

SCHEMATIC DESIGN